



 


ARNOLD & SCANGAS  
ARCHITECTS

602.655.1061  
120 Ethan Allen Avenue  
Suite 211  
Colchester, Vermont 05440-3811

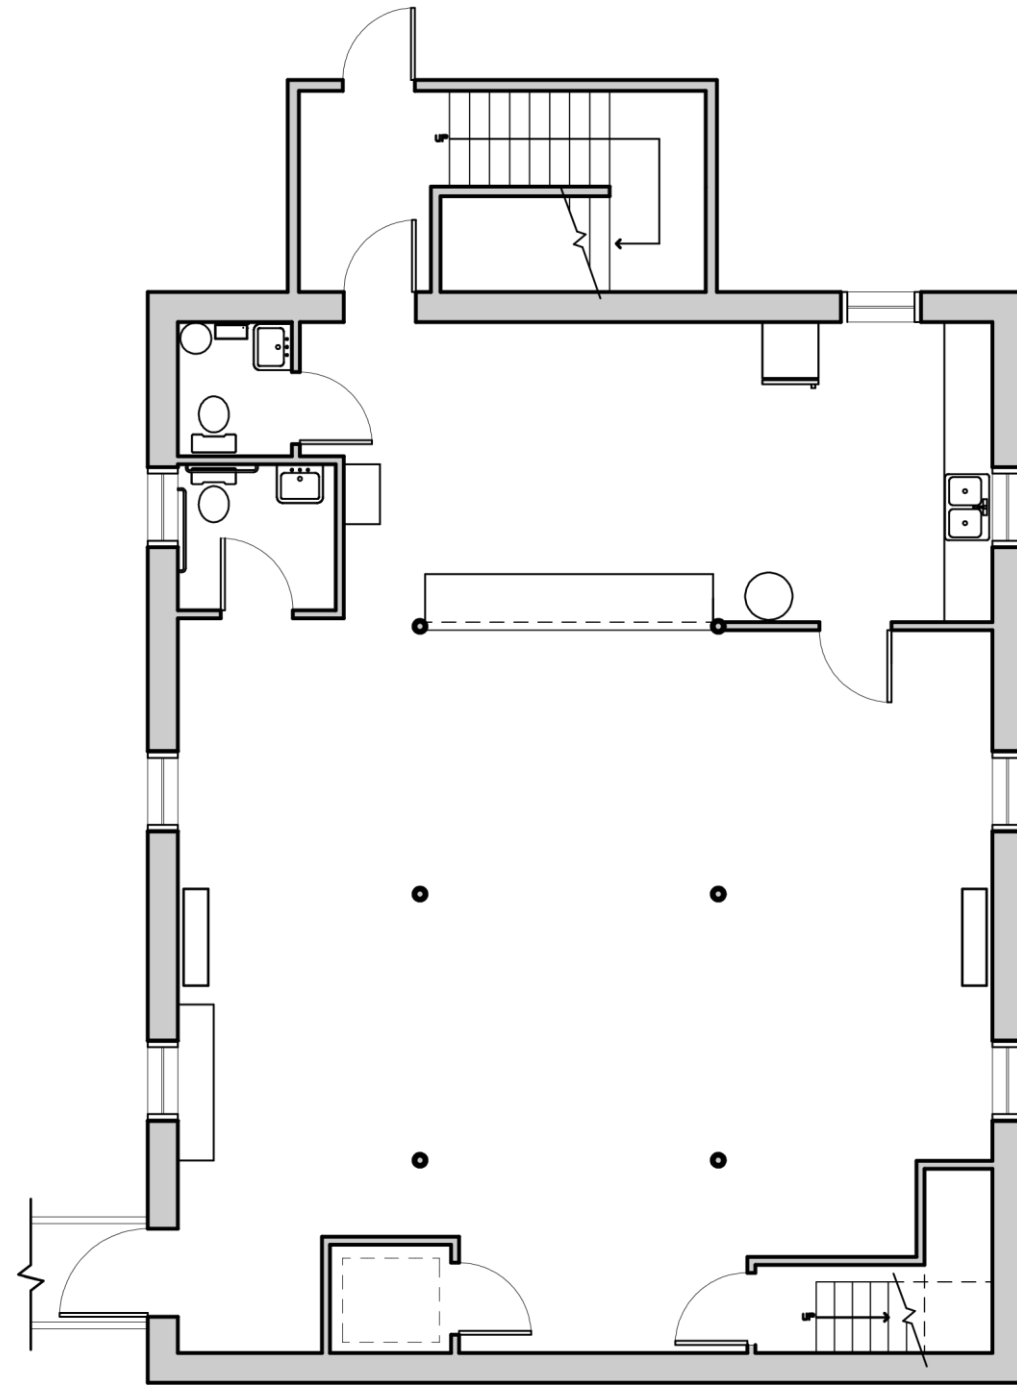

LOWER FLOOR

1/4" = 1'-0"

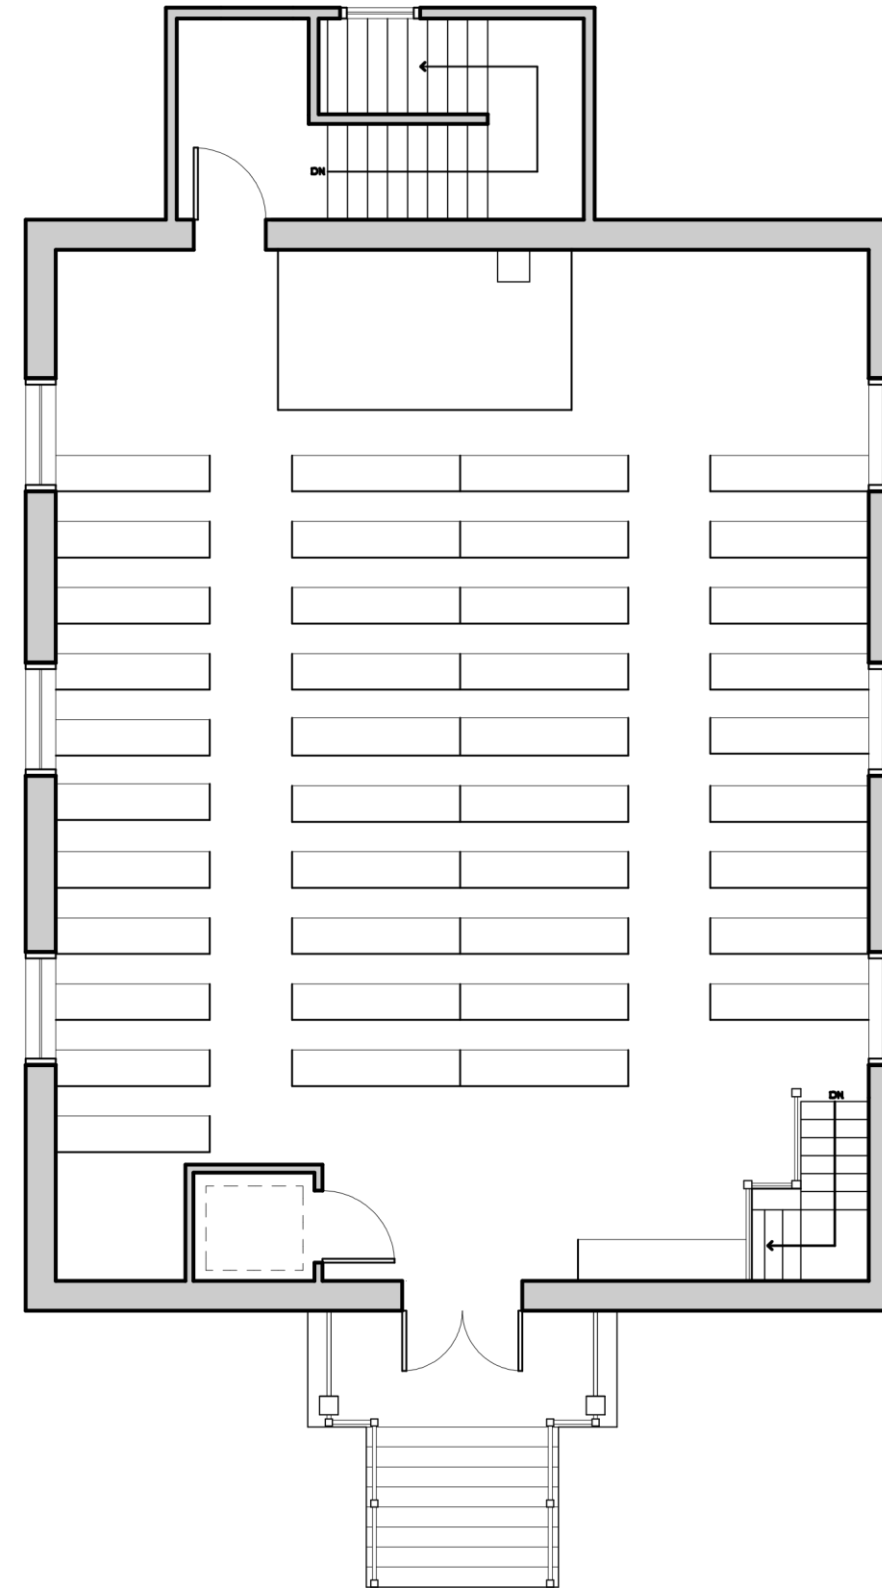

UPPER FLOOR

1/4" = 1'-0"

CALAIS TOWN  
HALL

CALAIS, VT

DRAWING TITLE:

EXISTING  
FLOOR PLANS

DRAWN BY: ML

DATE: 02.23.13

SCALE: 1/4" = 1'-0"

DRAWING NO:

A1.0

PROJECT NO:

© ARNOLD & SCANGAS ARCHITECTS 2013