





ARNOLD & SCANGAS
ARCHITECTS
 602.655.1061
 123 Ethan Allen Avenue
 Suite 211
 Colchester, Vermont 05446-3311

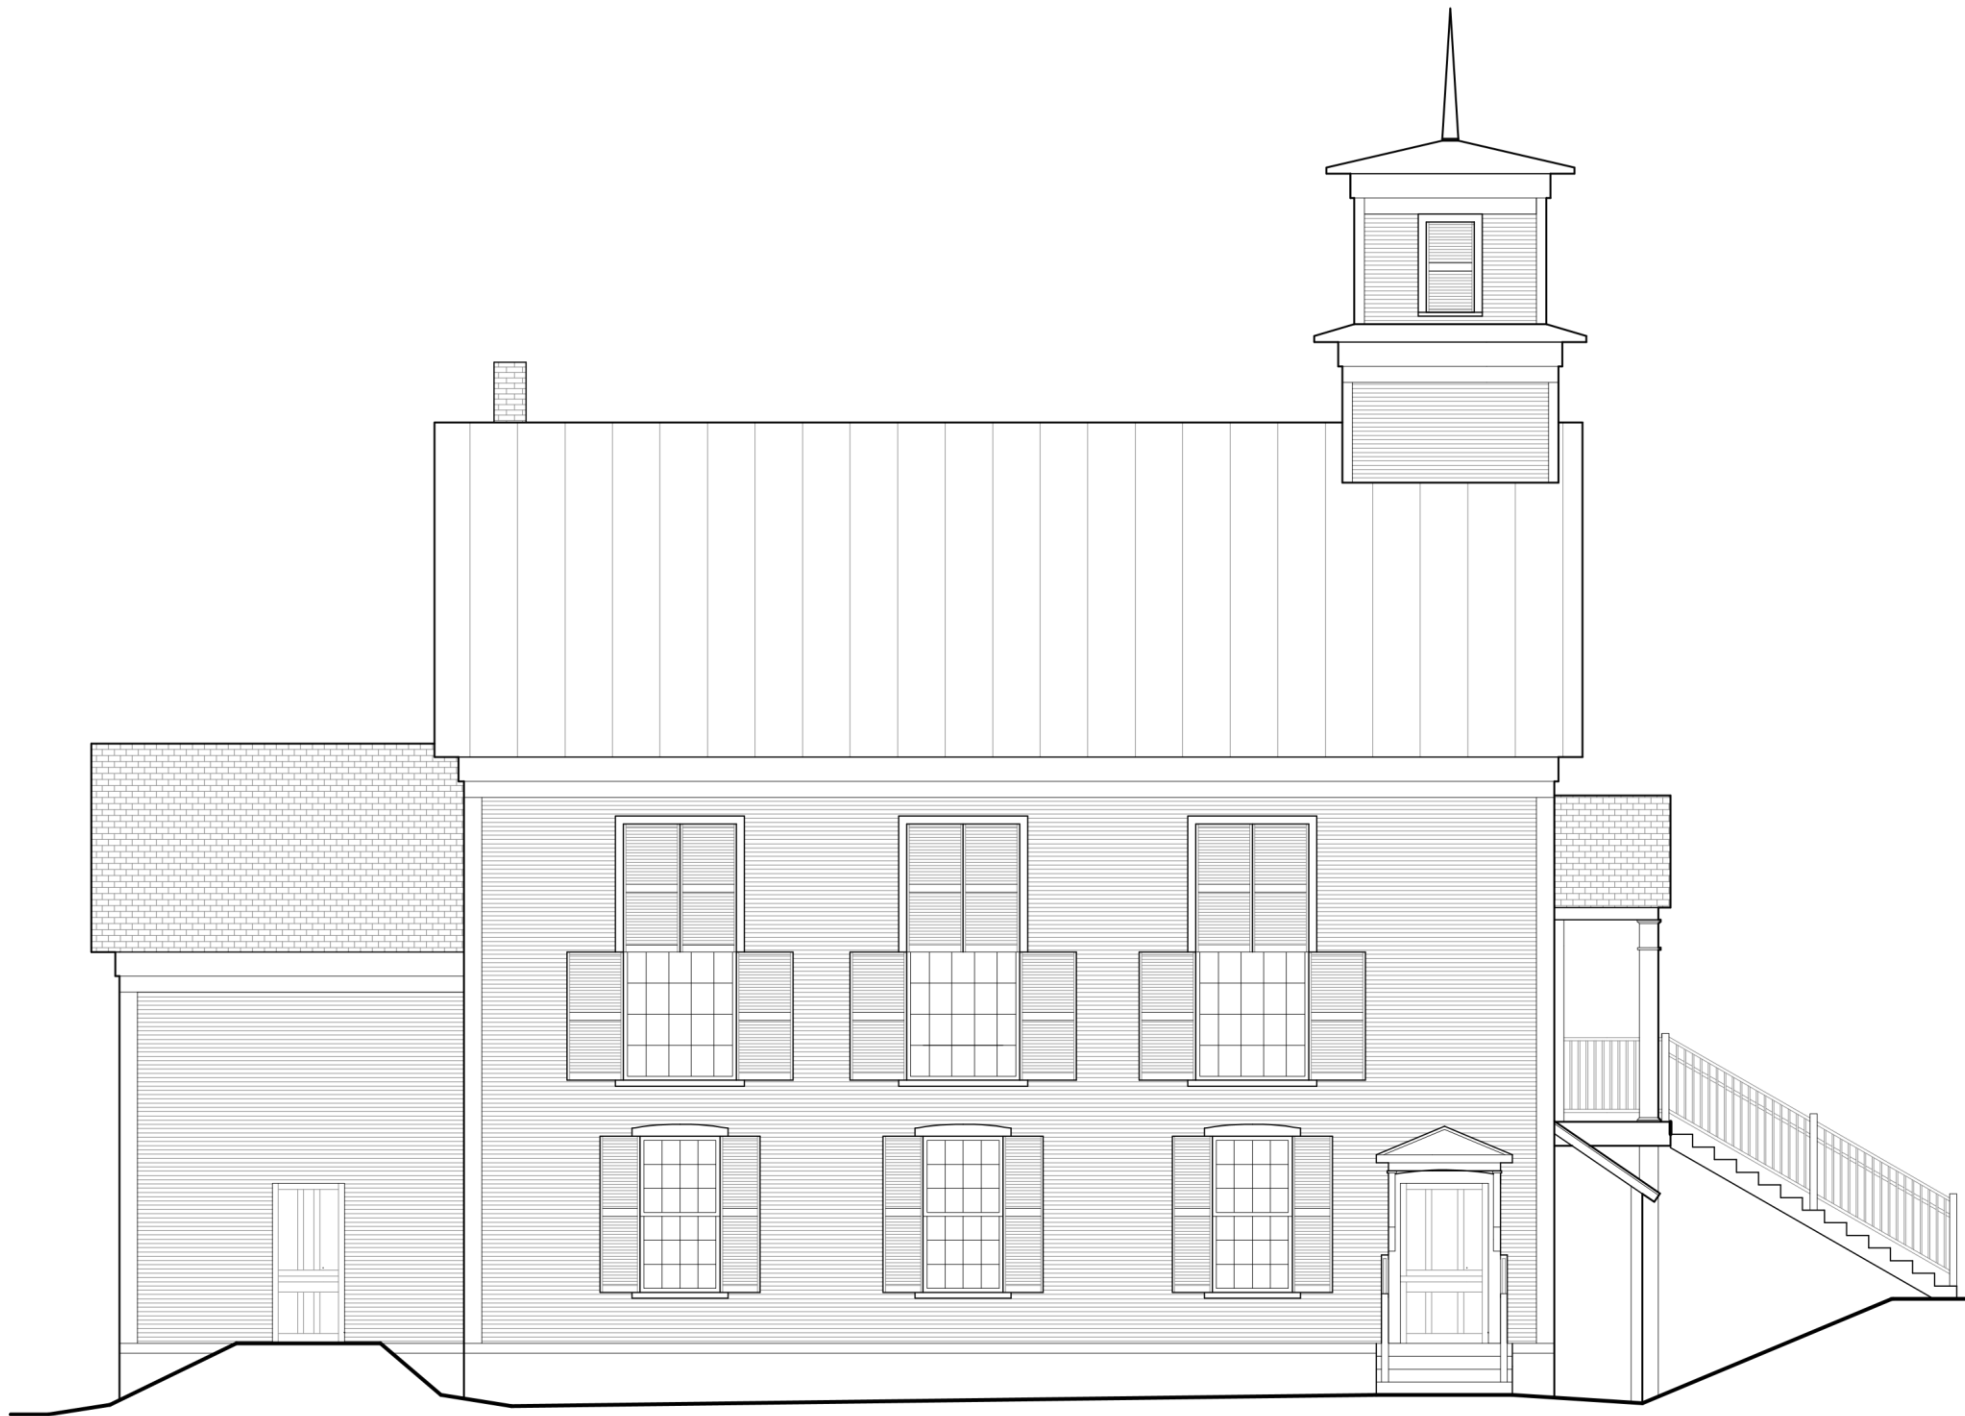

⊙ EAST ELEVATION
 1/4" = 1'-0"

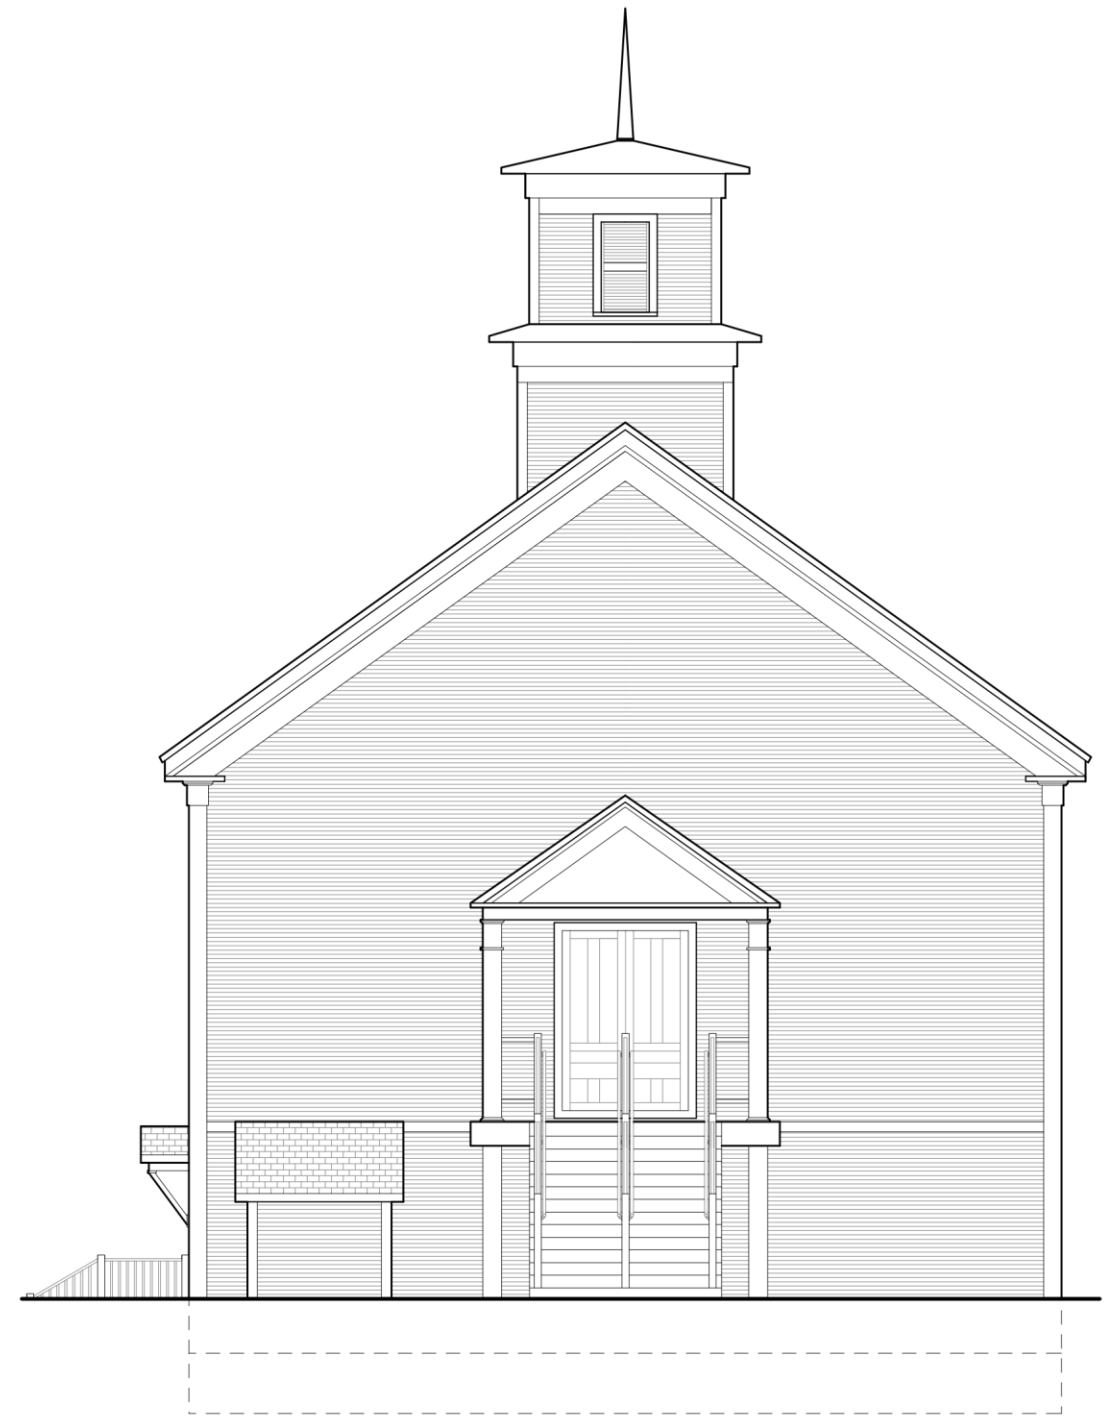

⊙ NORTH ELEVATION
 1/4" = 1'-0"

CALAIS TOWN
 HALL
 CALAIS, VT

DRAWING TITLE:

PROPOSED
 ELEVATIONS

DRAWN BY: ML
 DATE: 02.23.13
 SCALE: 1/4" = 1'-0"
 DRAWING NO:

A2.0

PROJECT NO:
 © ARNOLD & SCANGAS ARCHITECTS 2013