




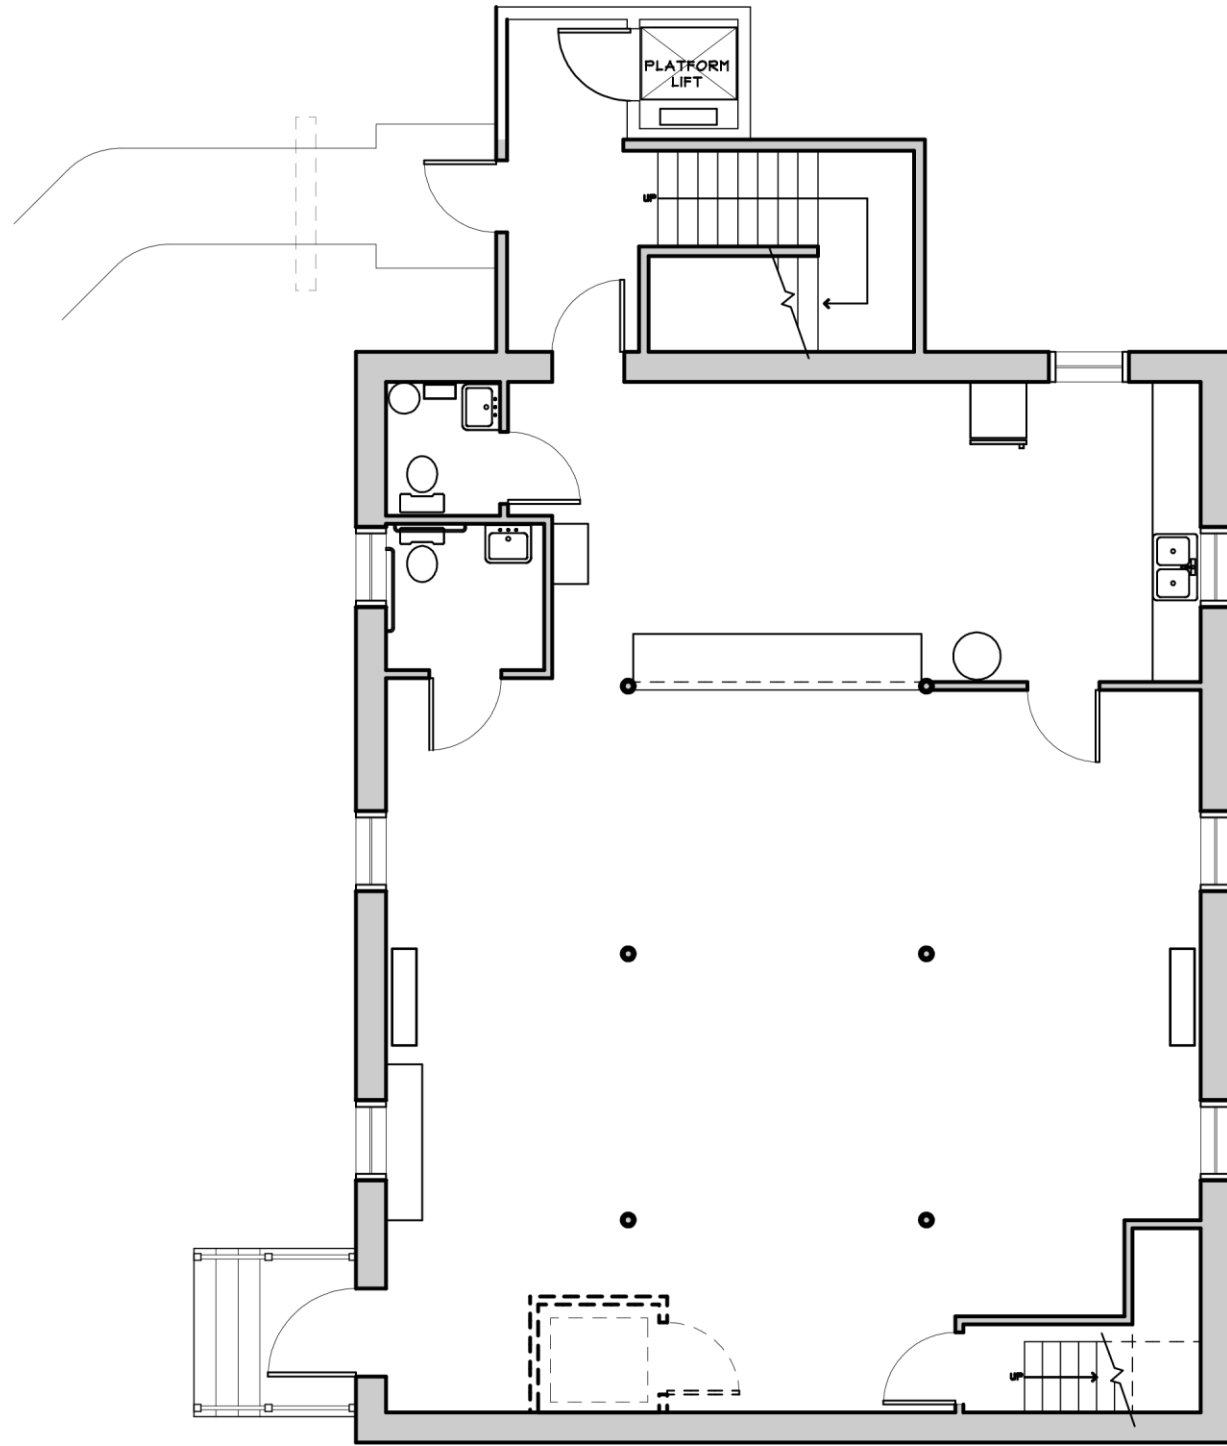


ARNOLD & SCANGAS
ARCHITECTS
 802.866.1061
 120 Ethan Allen Avenue
 Suite 211
 Colchester, Vermont 05440-3311

 

 **LOWER FLOOR**
 1/4" = 1'-0"

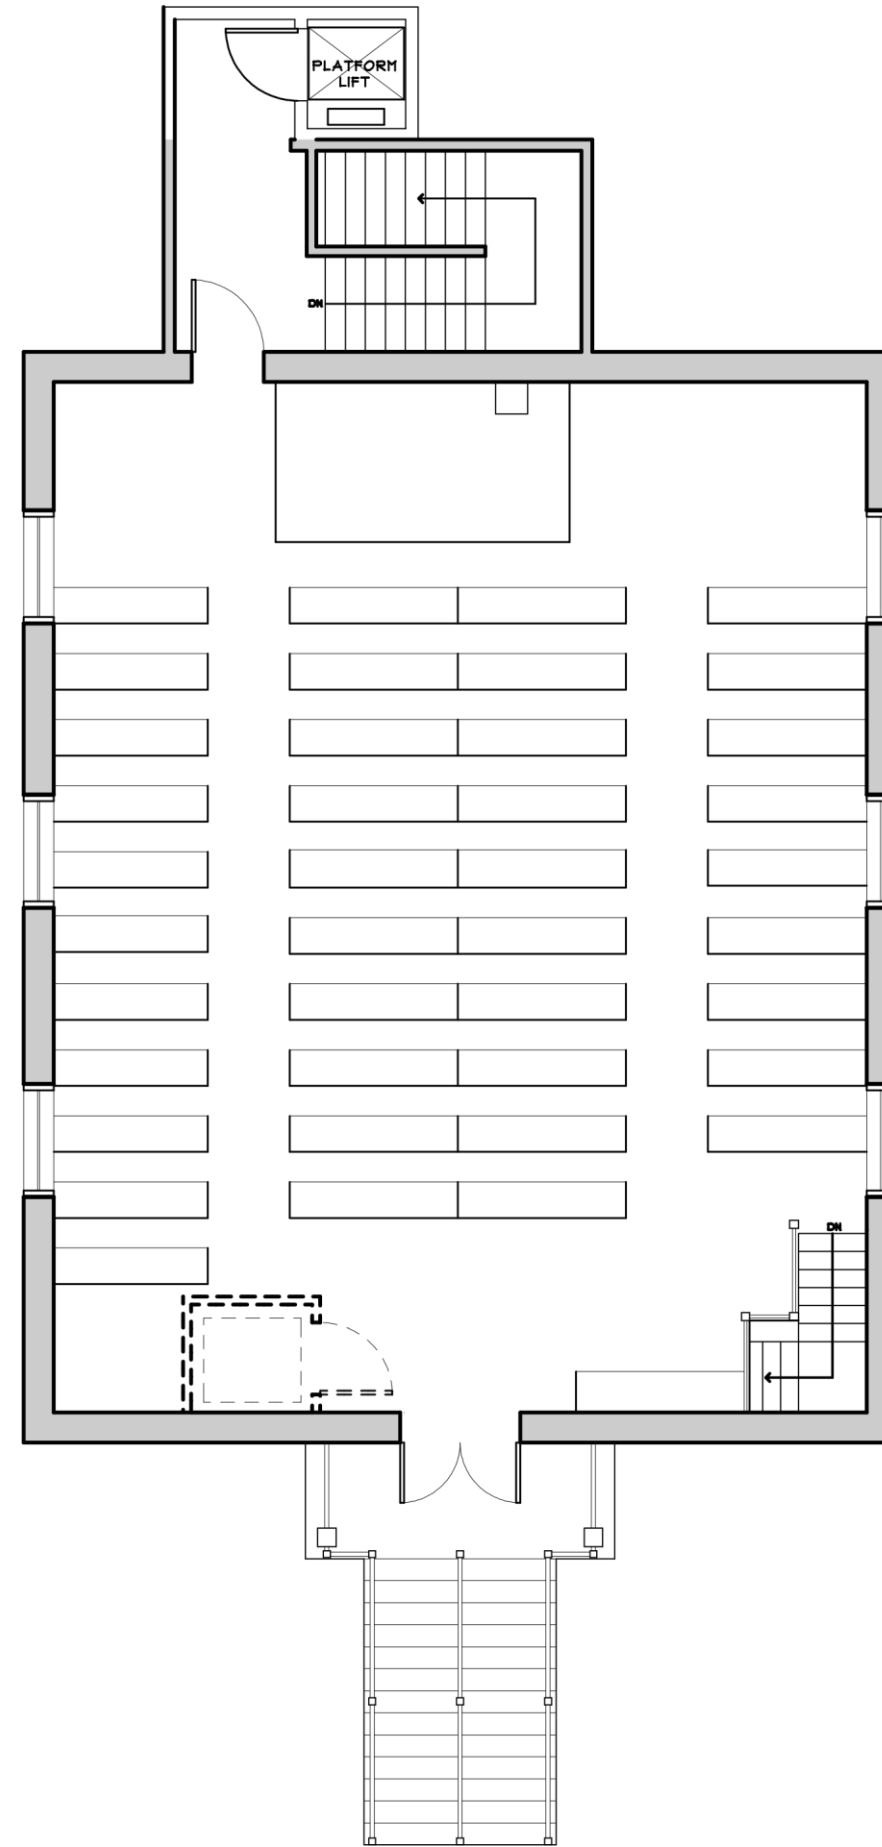

  **UPPER FLOOR**
 1/4" = 1'-0"

CALAIS TOWN HALL
CALAIS, VT

DRAWING TITLE:
PROPOSED FLOOR PLANS

DRAWN BY: ML
DATE: 02.29.13
SCALE: 1/4" = 1'-0"
DRAWING NO.:

A1.0

PROJECT NO.:
 © ARNOLD & SCANGAS ARCHITECTS 2013