


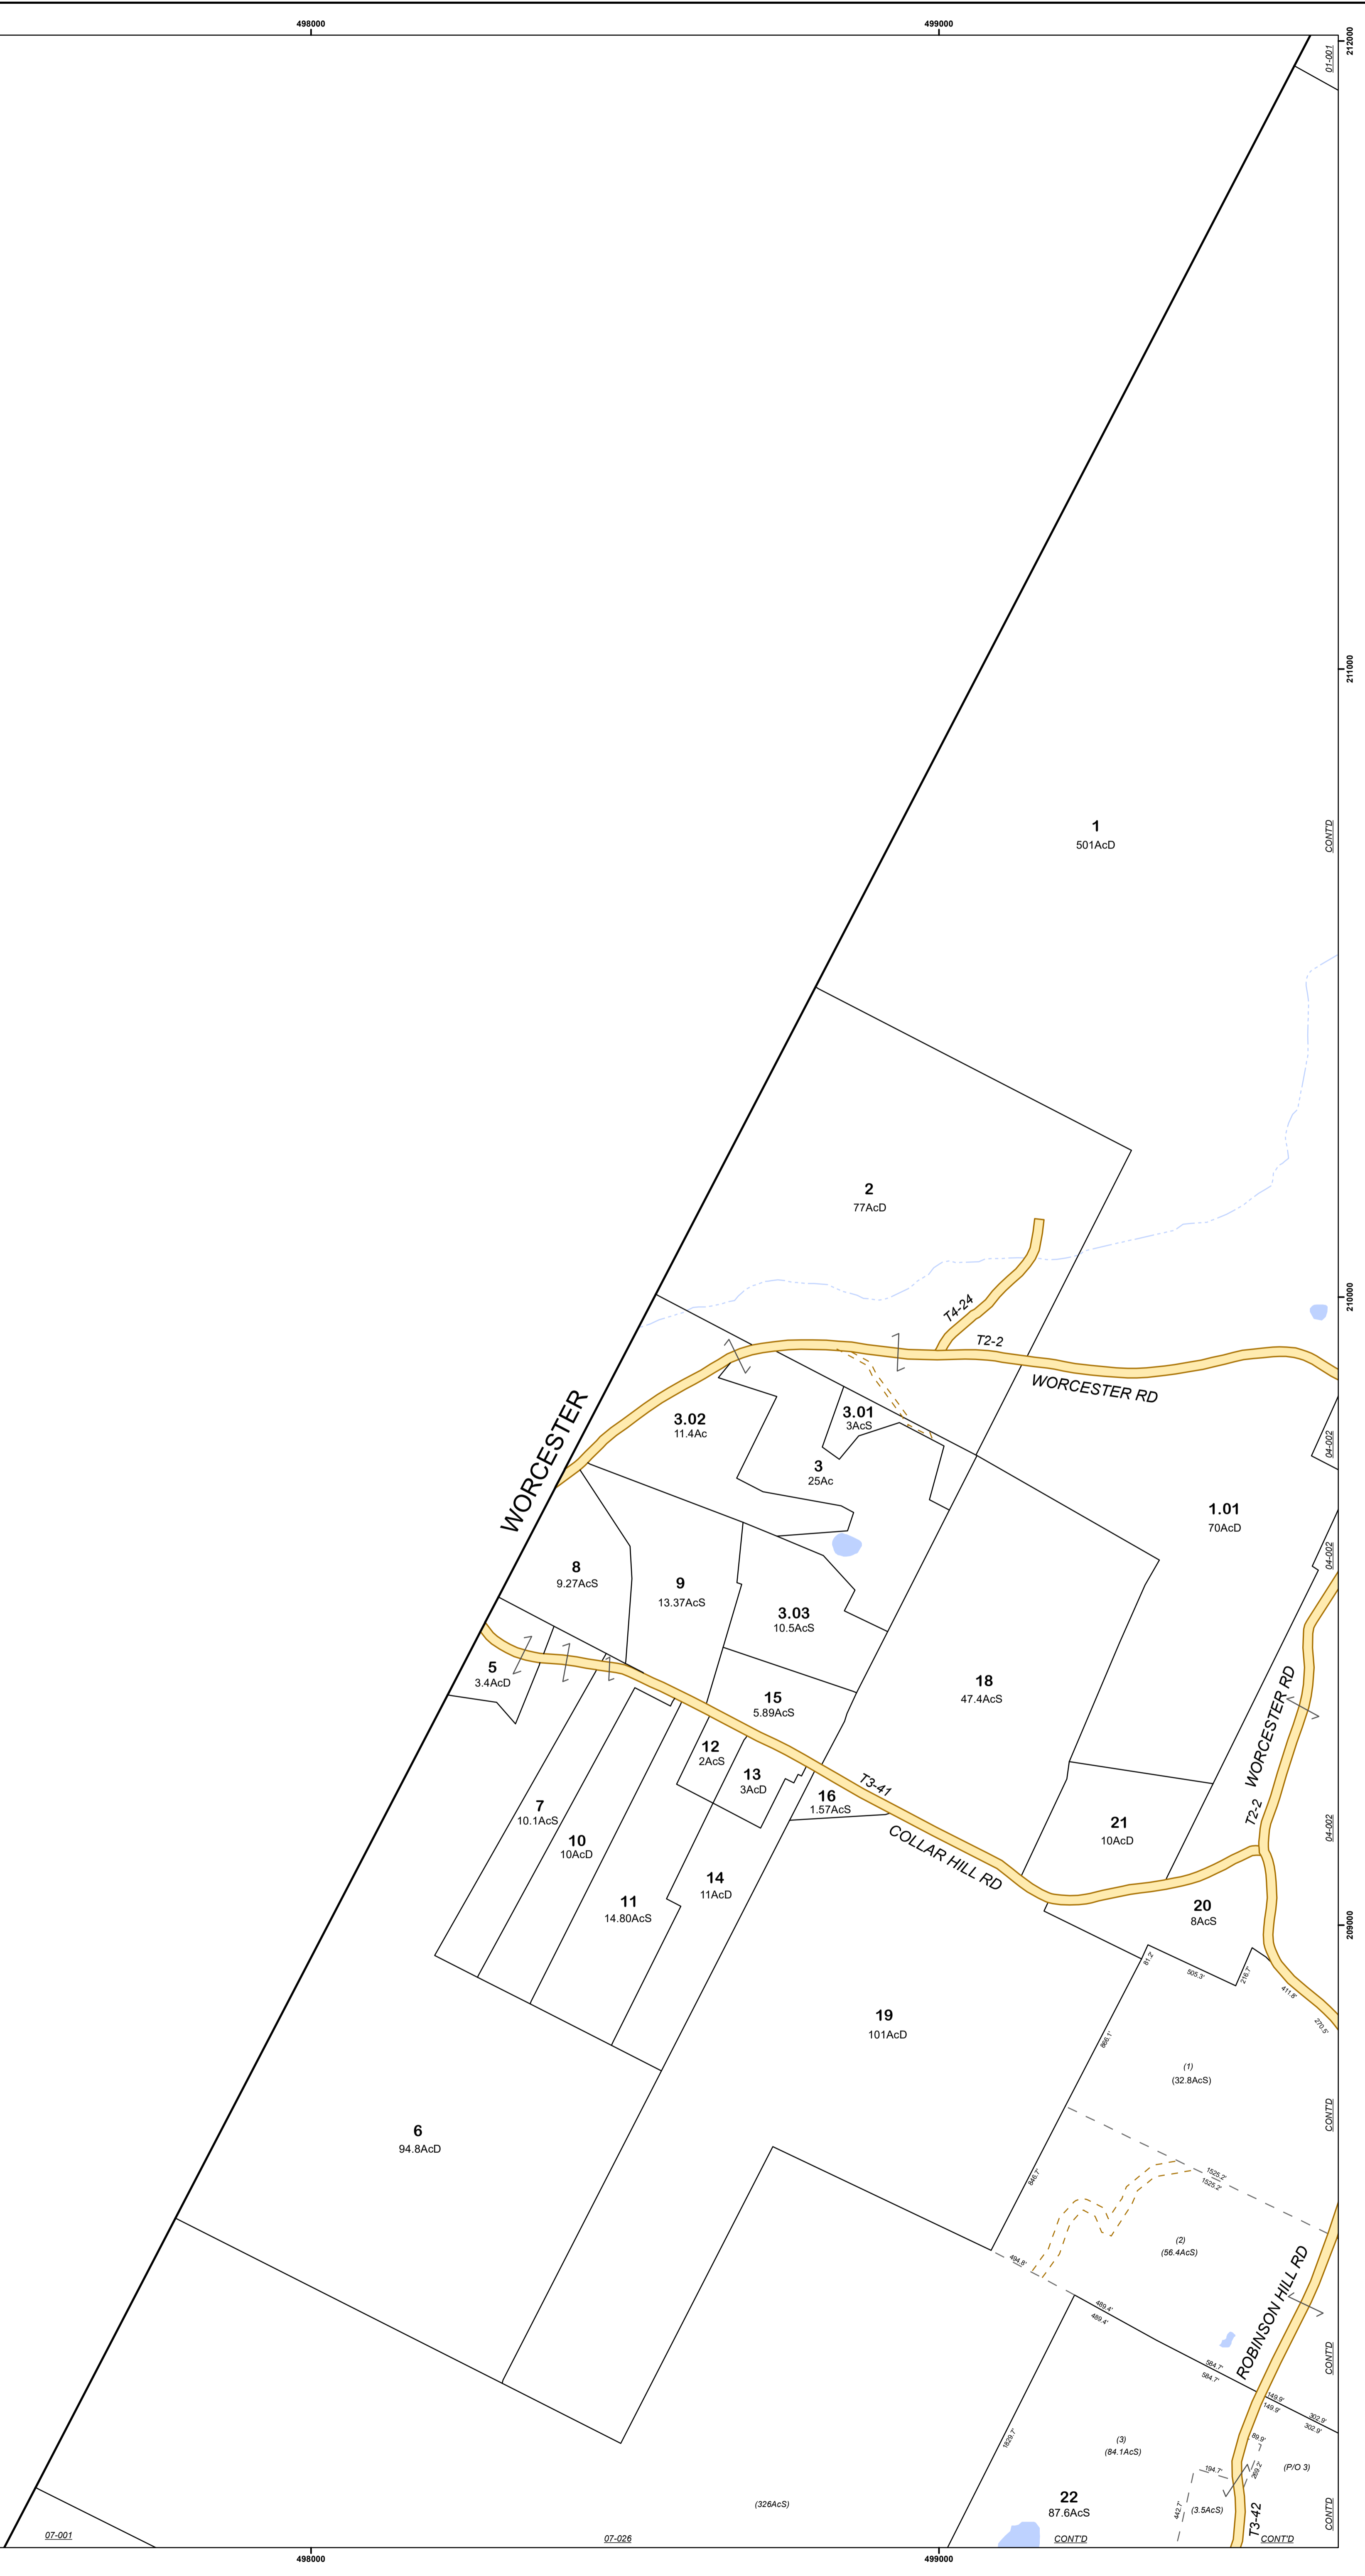

MAP NUMBER	MAPID	NAME
03-001.000	021440	EON FOUNDATION INC.
03-001.010	021419	WEISBART PAUL L
03-002.000	021792	THOMPSON LAURA & BUCKLEY JAMES TRUSTEES
03-003.000	021857	THOMPSON LAURA L BUCKLEY JAMES
03-003.010	021861	THOMPSON LAURA L
03-003.020	022125	WEISBART PAUL L
03-003.030	021859	LYNN ANNE GRINNELL
03-005.000	410833	GOLON CHRISTINA L
03-006.000	410789	THORNTON AMY BROOKS
03-007.000	410739	HOSKEY KAREN M
03-008.000	410684	RICHARDSON HOMER
03-009.000	410682	GRINNELL EUGENE JOSEPH
03-010.000	410669	CHEYENNE NEKOMA B
03-011.000	410575	HARTNETT GEORGE D TRUST
03-012.000	410577	SPAULDING ALLAN L
03-013.000	410535	GOLON HELEN
03-014.000	410491	SHEDD ELISABETH
03-015.000	410520	BOHN ROBERT
03-016.000	410533	HETRICK KAREN E
03-018.000	410364	NAYLOR FAMILY TRUST
03-019.000	410237	HAYNES PAUL W
03-020.000	410113	HEWITT GEORGE F
03-021.000	410092	GRAHAM ALAN A
03-022.000	420418	WARD NICHOLAS



THIS MAP IS FOR ASSESSMENT PURPOSES ONLY. IT IS NOT TO BE USED FOR DESCRIPTION, CONVEYANCE, OR DETERMINATION OF LEGAL TITLE. ALL INFORMATION IS SUBJECT TO CHANGE.


UPDATED THROUGH APRIL 1, 2021

UPDATES BY
CHRISTINE CHAMBERLAIN
 MAPPING
 105 Court St #313
 Middlebury VT 05753
 chrischamb@gmavt.net


LEGEND

- Town Boundary
- Public Road Right-of-Way
- Parcel Boundary
- Parcel Boundary Water
- Subparcel Boundary
- Right-of-Way
- Parcel Hooks
- Surface Water

2 Parcel Number
 (2) Subparcel Number
 AcC Acres Calculated
 AcD Acres Deeded
 AcS Acres Surveyed

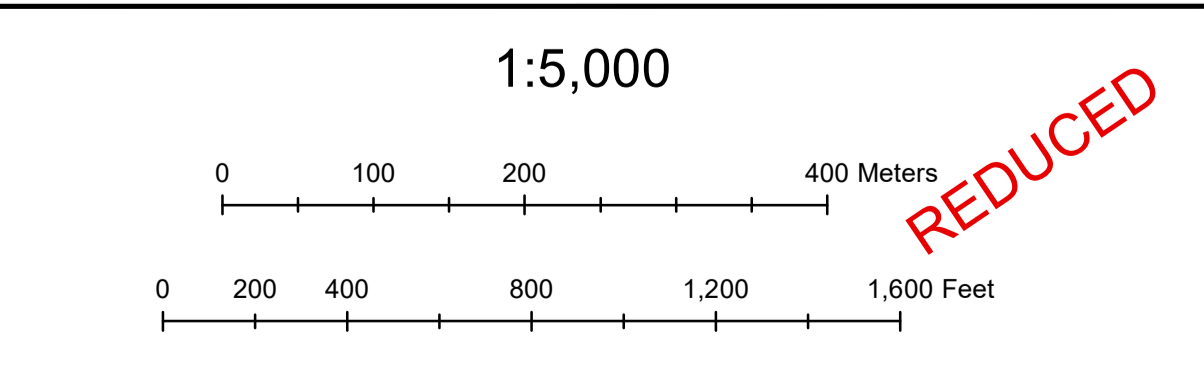

TOWN OF
CALAIS
 VERMONT

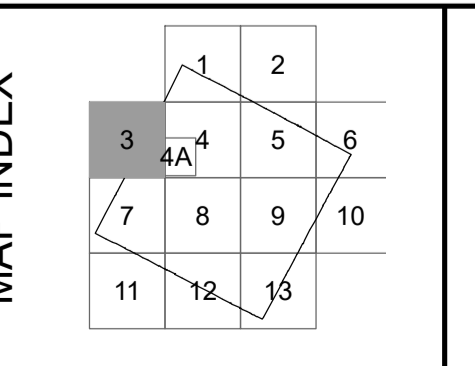

LOCAL MAP NO.
3
 STATE MAP NO. 148208
 WORCESTER-CALAIS